


Style 3 Residential Vinyl Fencing - Picket

Specifications

Material: PVC (Polyvinyl Chloride) • Pickets: 1 1/2" x 1 1/2" or 3" x 7/8" • Rails: 3 1/2" x 2"

UV Protection: Color Retention Infused Technology • Bracket-Less Assembly • Sections can rack 6" over the 6ft. span to accommodate hilly terrain.

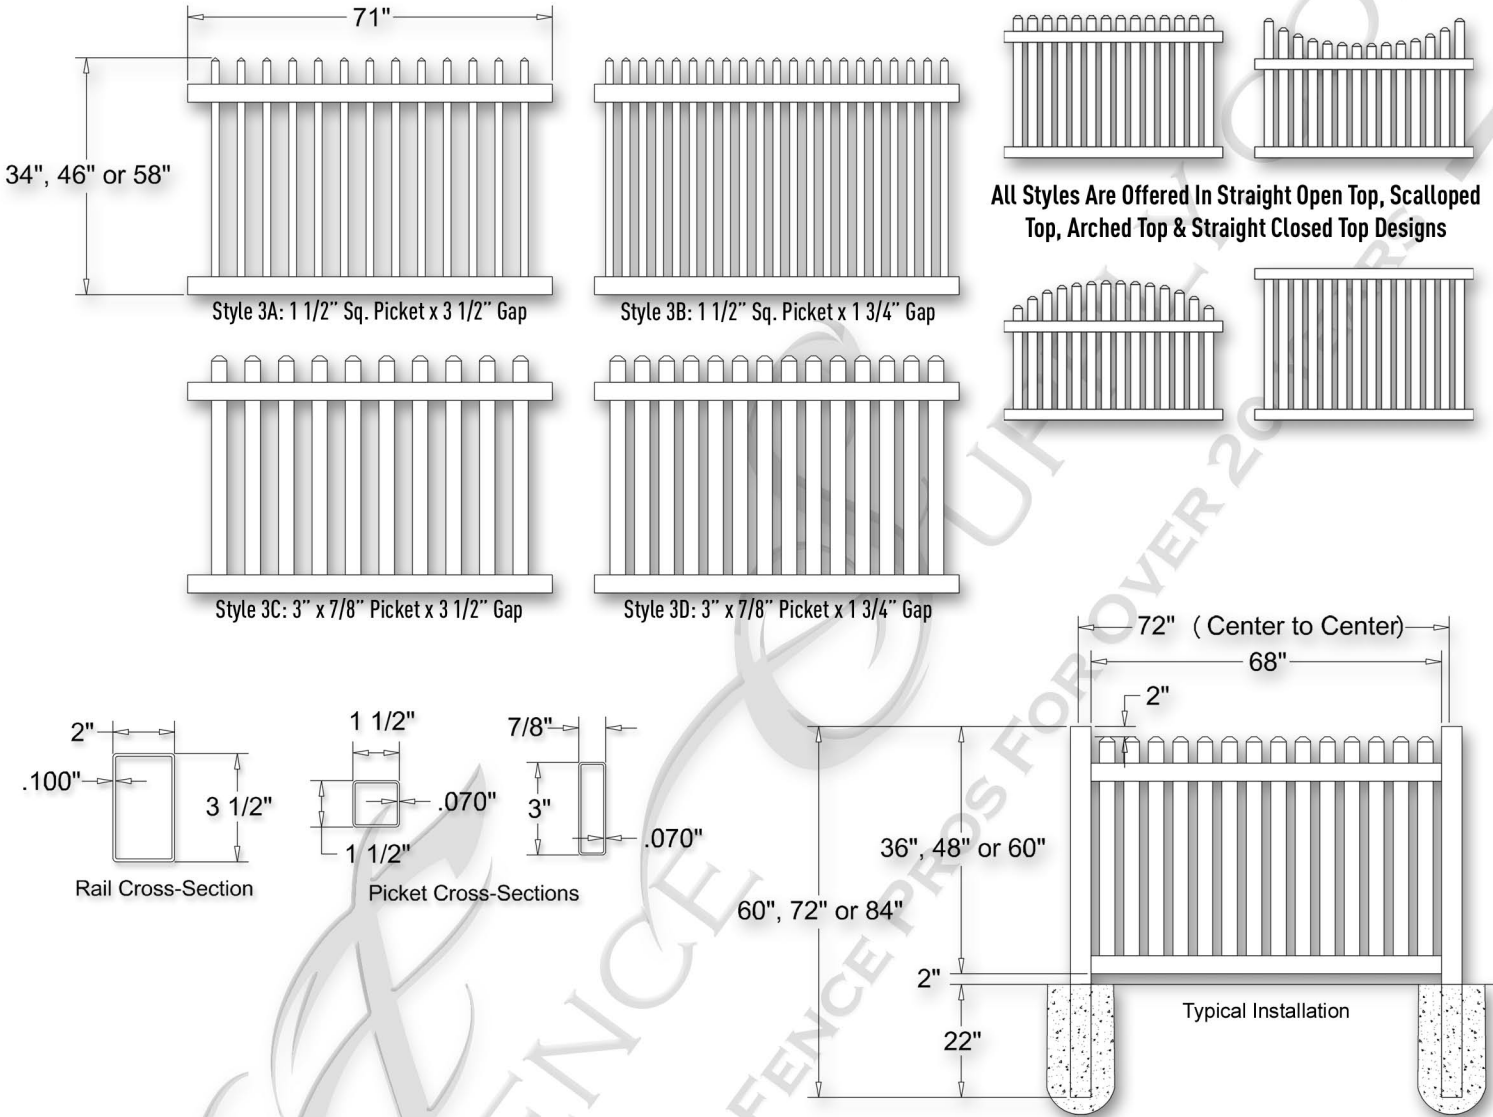

Style 3 Pool Code Approved Heights

Styles 3A, 3B, 3C & 3D Straight Open & Closed Top Designs: 60"

