


## Style B Residential Aluminum Fencing - 3 Rail Smooth Top

### Specifications

Material: 6063-T5 Aluminum • Pickets: 5/8" sq. x .050" Wall • Rails: 1" sq. x .055" Wall • PPG® TGIC Polyester Powder Coating

Screws: Hardened 410 Stainless Steel With Cr6 Plating & Colored Heads • All Sections Are Offered Pre-Assembled Or Un-Assembled

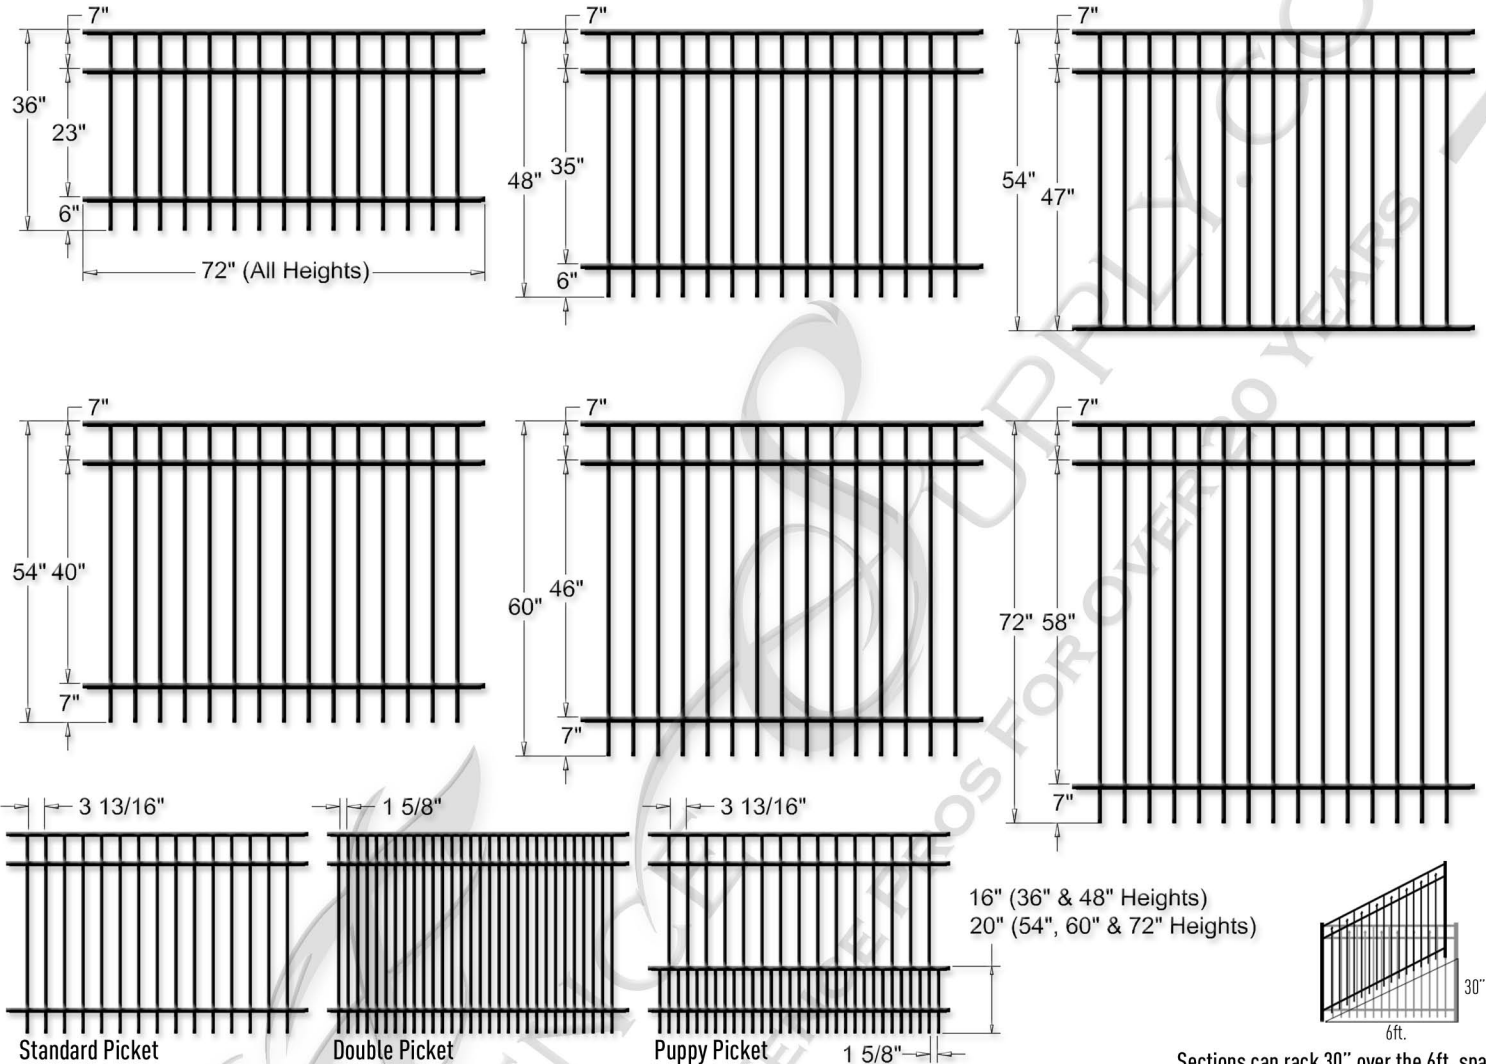

Style B Aluminum Fence Sections Are Available In Standard Picket, Double Picket & Puppy Picket Designs.

Sections can rack 30" over the 6ft. span to accommodate hilly terrain.

### Style B Pool Code Approved Heights

Standard Picket Design: 54" Flush Bottom, 60" & 72" • Double Picket Design: 48", 54", 60" & 72"

Please Note That 36" Height & Any Puppy Picket Design Fence Sections Do Not Meet Pool Code

