


THE FENCE PROS FOR OVER 20 YEARS

## Style F Residential Aluminum Fencing - Arched Spear Picket Top


Material: 6063-T5 Aluminum • **72" Section Length** • Pickets: 5/8" sq. x .050" Wall • Rails: 1" sq. x .055" Wall • PPG® TGIC Polyester Powder Coating  
Screws: Hardened 410 Stainless Steel With Cr6 Plating & Colored Heads • All Sections Are Offered Pre-Assembled Or Un-Assembled • **Posts Sold Separately**

### Available Heights

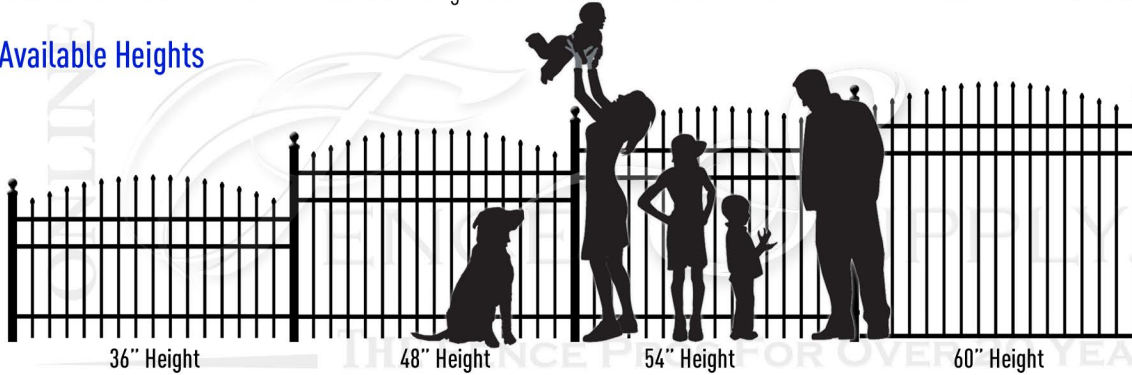

Style F Pool Code Approved Heights: Standard Picket Design - 60" Flush Bottom  
Please Note That 36" Height & Any Puppy Picket Design Fence Sections **Do Not Meet Pool Code**


### Available Picket Styles

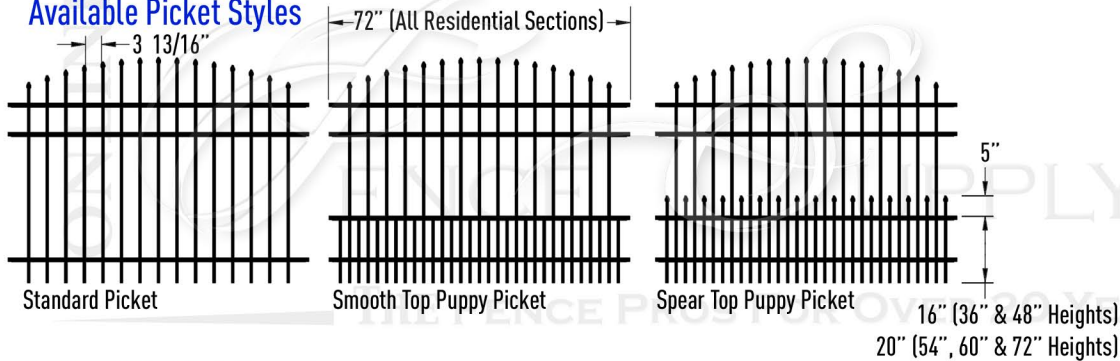


### Available Colors



### Optional Product Upgrades

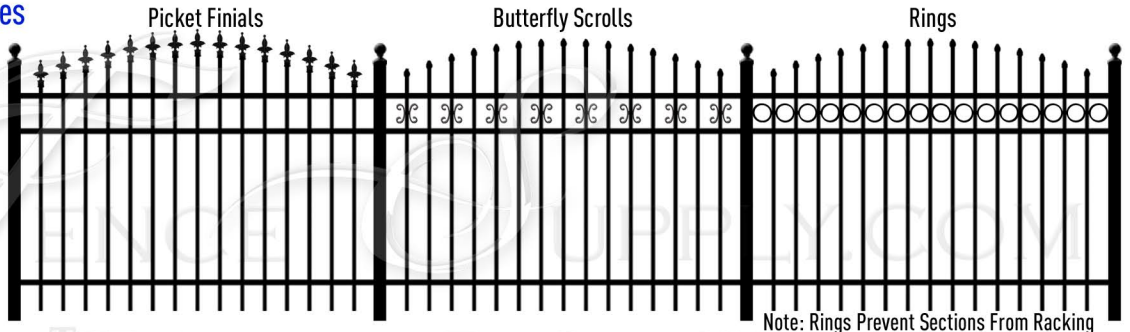

### Additional Specifications

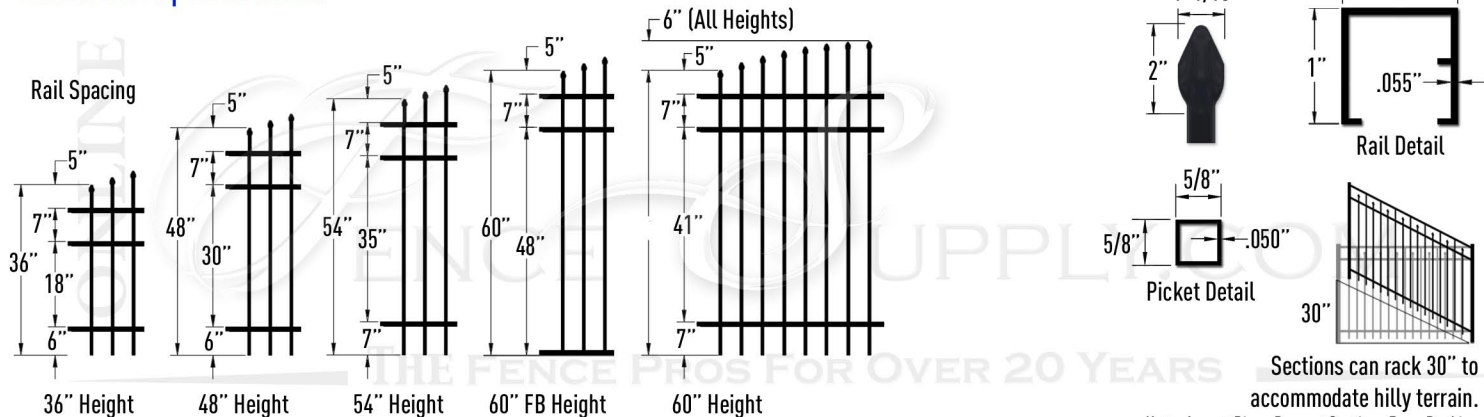

Sections can rack 30" to accommodate hilly terrain.  
Note: Accent Rings Prevent Sections From Racking